
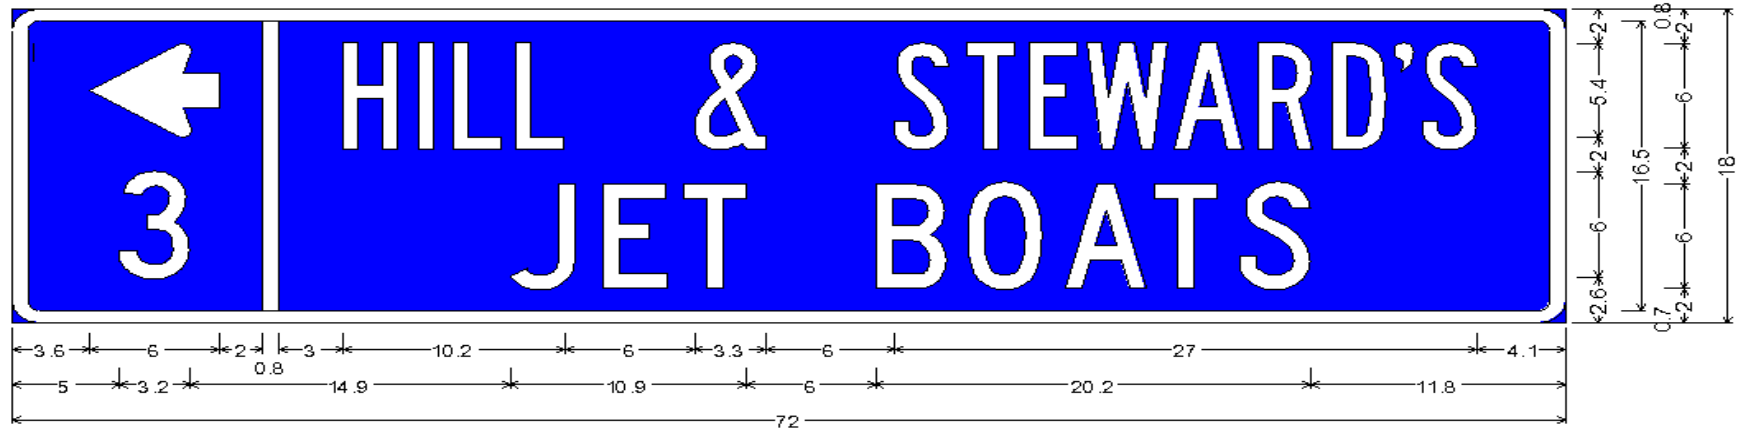


TYPICAL TODS SIGNS

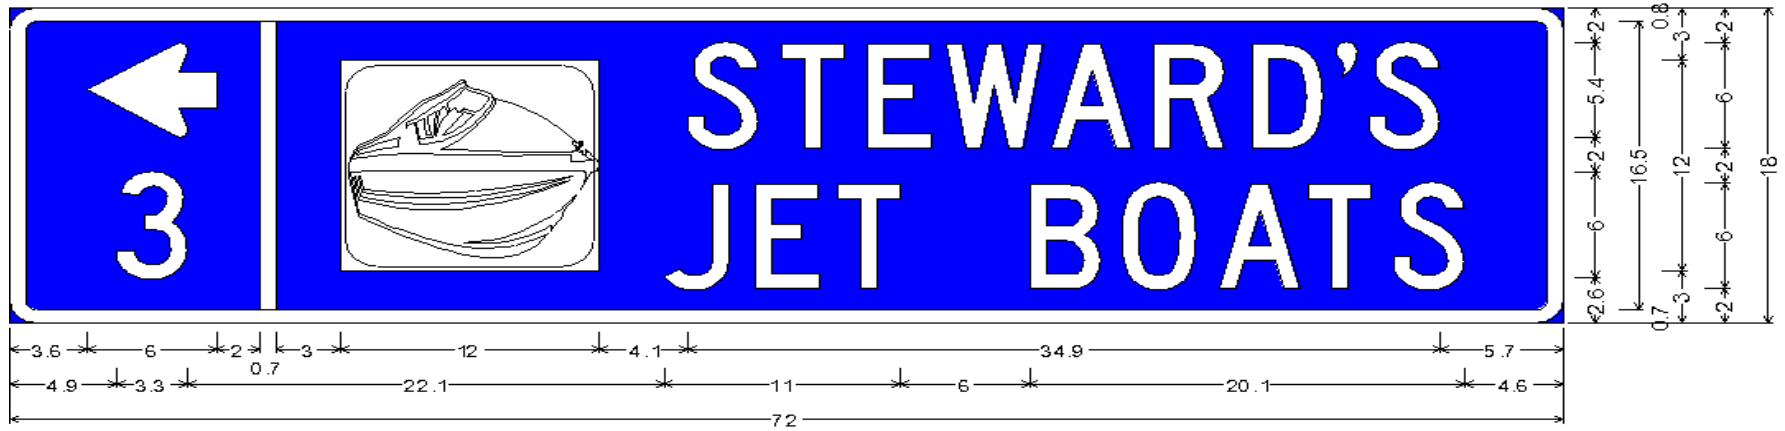

Design standards for upper-case letters, numerals, and spacing shall be as provided in the "Standard Alphabets for Highway Signs and Pavement Markings". Letters and numerals shall be "B" or "C" series.

Border width 0.75".

Border radius 1.25".

White border and legend on blue background.

Legend and any logos used shall be centered within area of the borders with a minimum end space of 3".

The aluminum panel shall be ASTM B 209 5052 H-38 with 0.10" thickness.

Reflective Sheeting shall be AASHTO Type 3 High Intensity Sheeting for border, legend, logo and background.

